


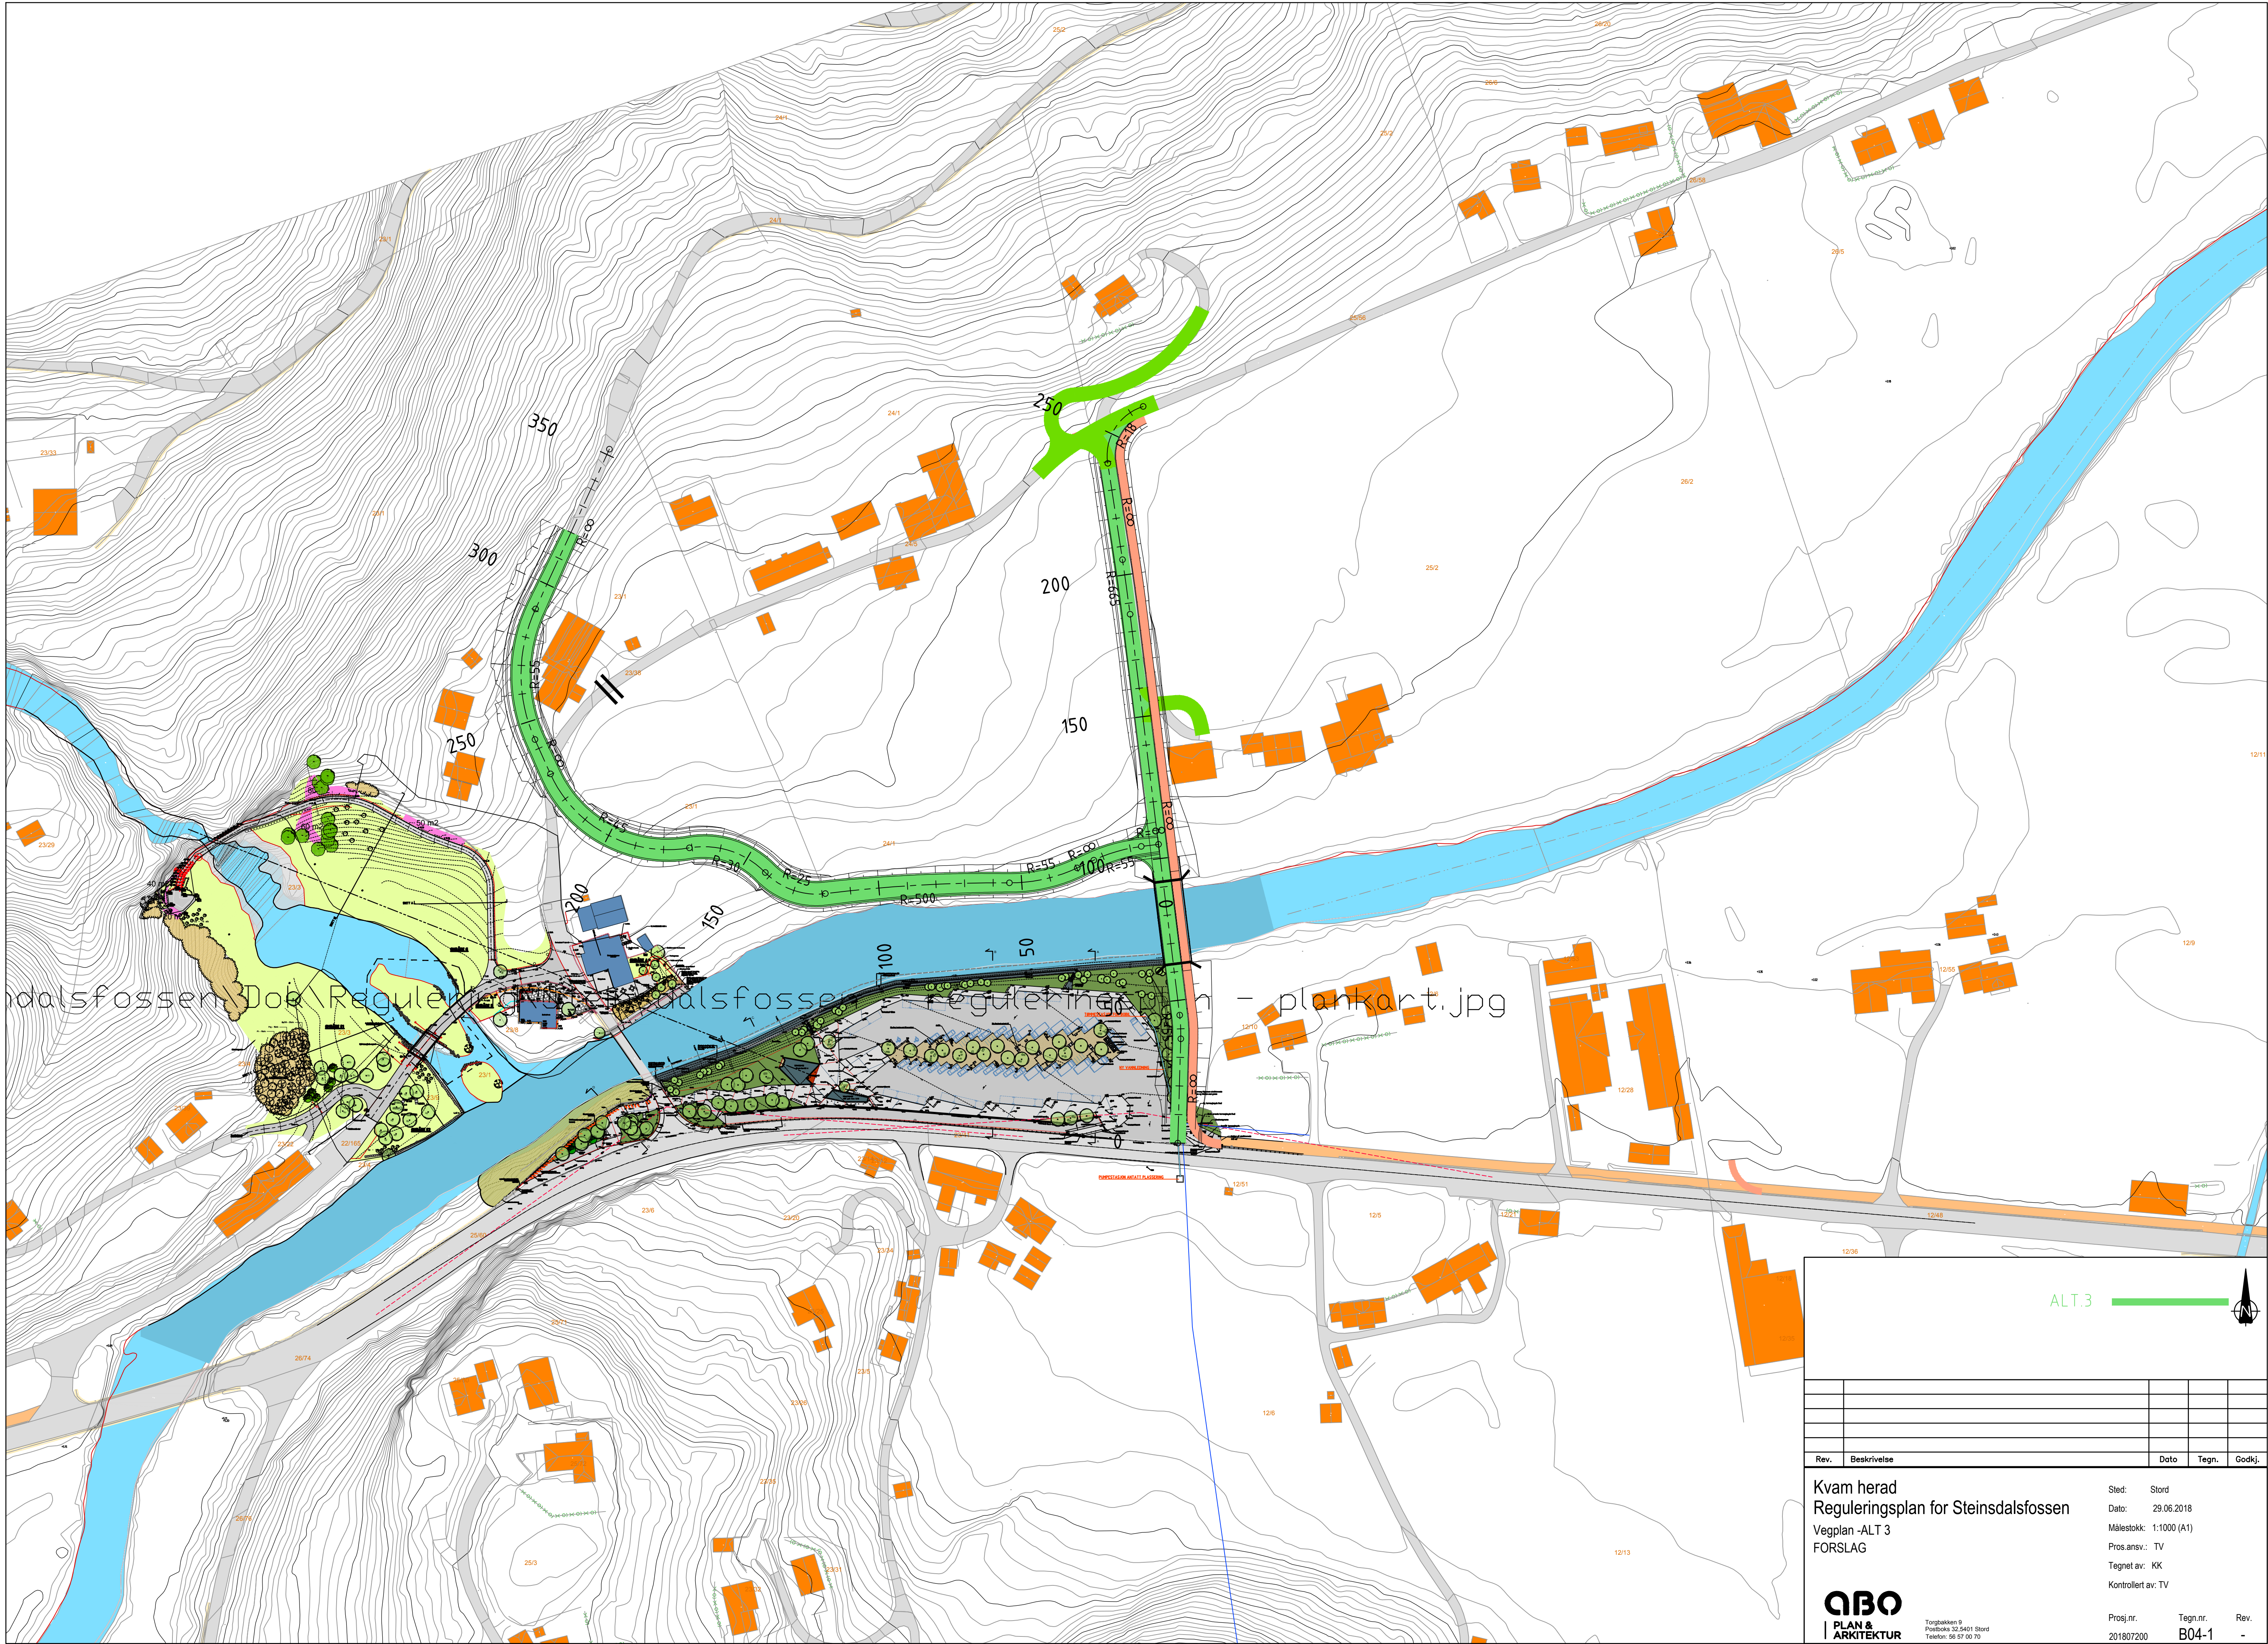

ALT.3

Rev.	Beskrivelse	Dato	Tegn.	Godkj.

Kvam herad

Reguleringsplan for Steinsdalsfossen

Vegplan -ALT 3

FORSLAG

Torgbakken 9

Postboks 32,5401 Stord

Tel: 56 57 00 70

Sted: Stord

Dato: 29.06.2018

Målestokk: 1:1000 (A1)

Prosj.ansv.: TV

Tegnet av: KK

Kontrollert av: TV

Prosj.nr.

1207200

Tegn.nr.

B04-1

Rev.

-

