


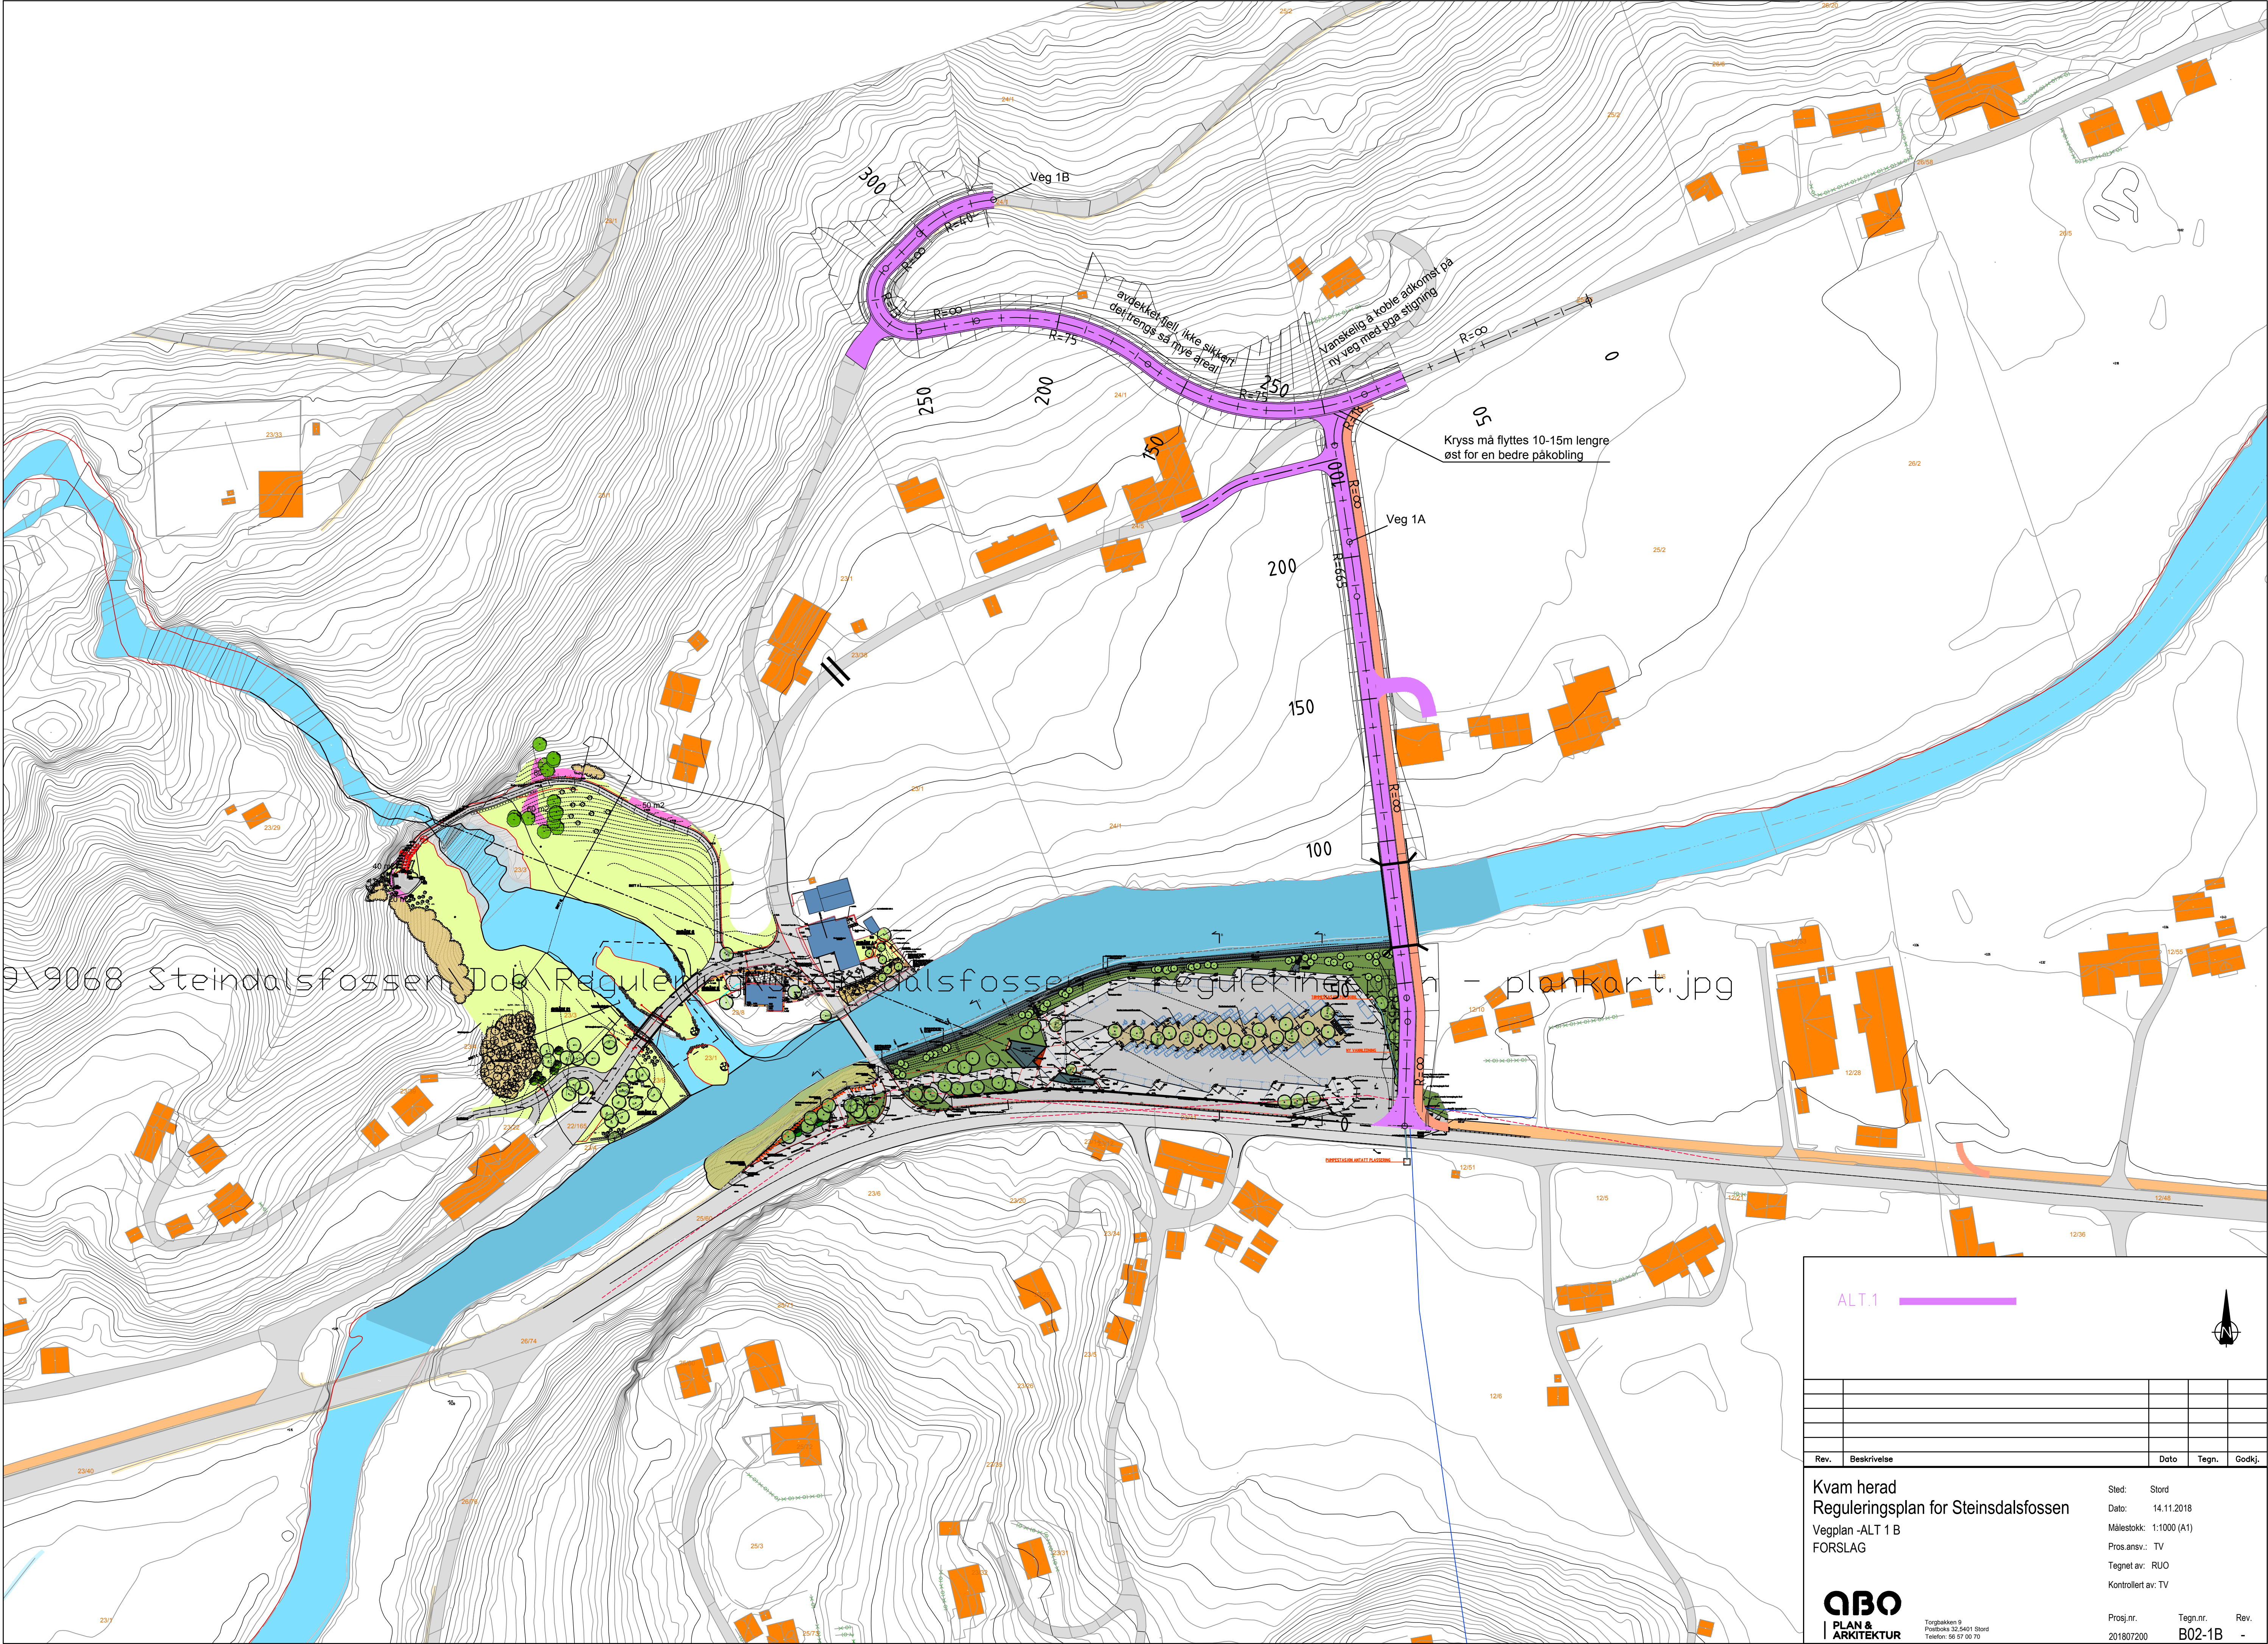

ALT.1



Rev.	Beskrivelse	Dato	Tegn.	Godkj.


Kvam herad
Reguleringsplan for Steindalsfossen
Vegplan -ALT 1 B
FORSLAG

Sted: Stord
Dato: 14.11.2018
Målestokk: 1:1000 (A1)
Prosj.ansv.: TV
Tegnet av: RUO
Kontrollert av: TV




Torgbakken 9
Postboks 32,5401 Stord
Telefon: 56 57 00 70

Prosj.nr. 201807200
Tegn.nr. B02-1B
Rev. -

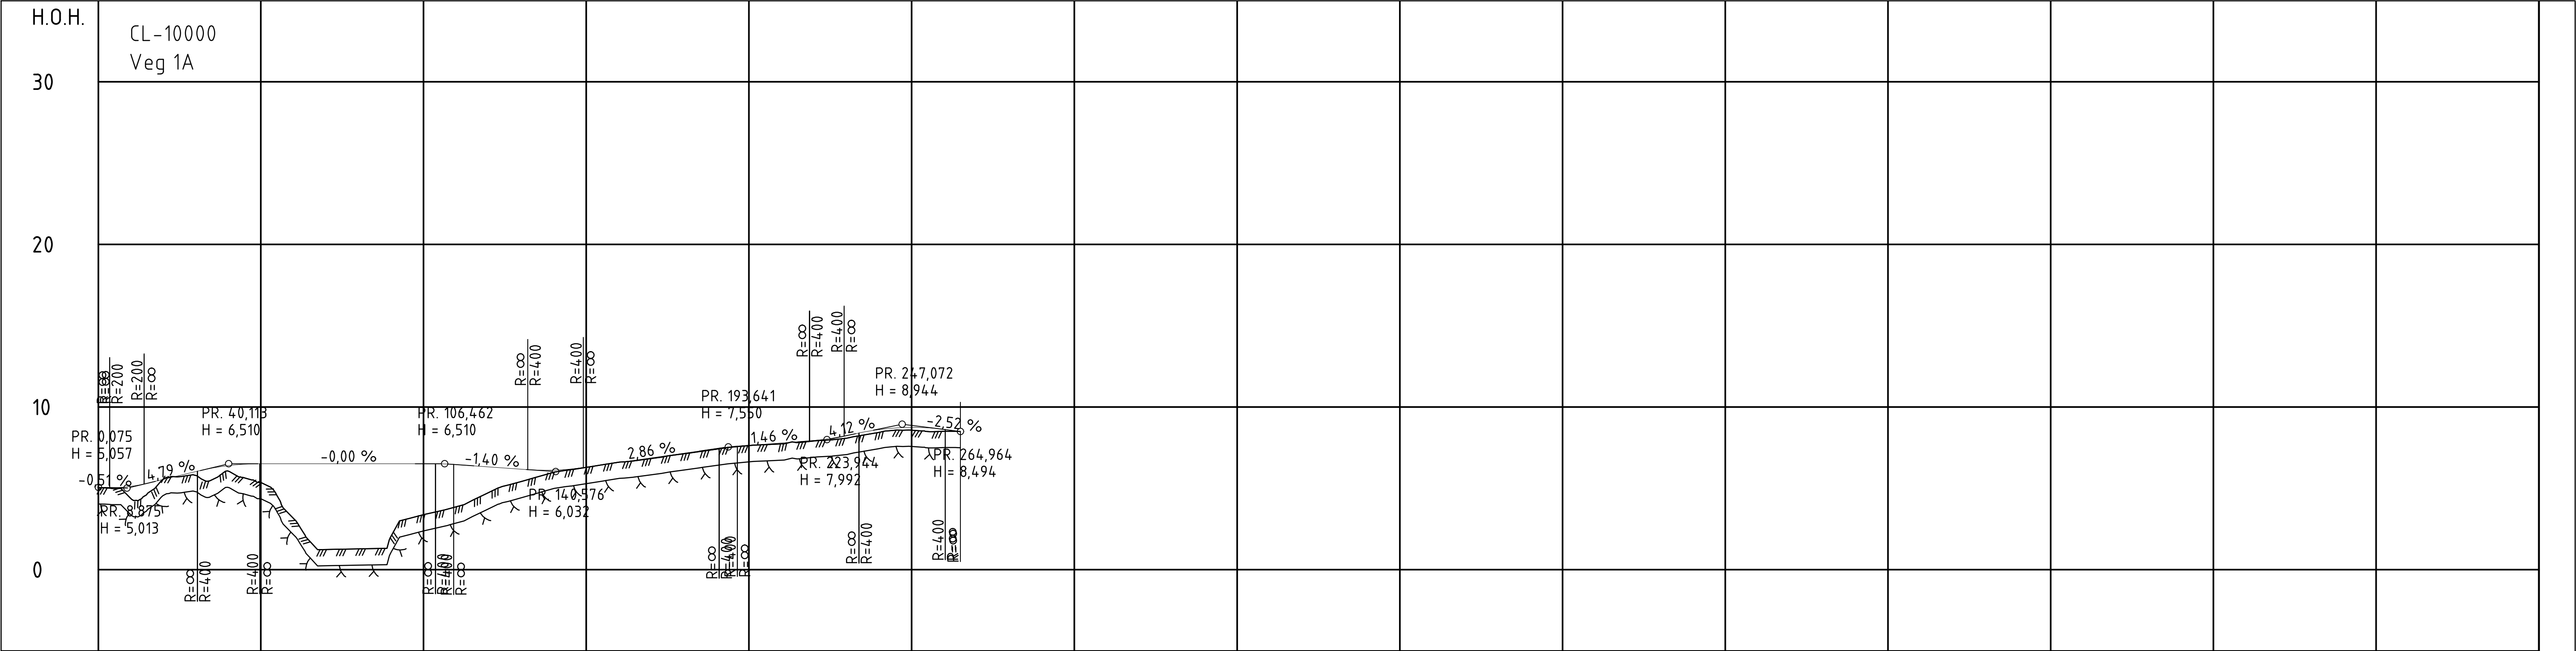

PROFIL NR.	0,07	50	100	150	200	250	300	350	400	450	500	550	600	650	700	750,07
HOR.KURV.		R=∞	R=-55		R=∞	R=-645		R=∞	R=18							
BREDEUTV.																
TVERRFALL																
H.kj.b.k.																
V.kj.b.k.																
OVERBYGN.T.	4,60															

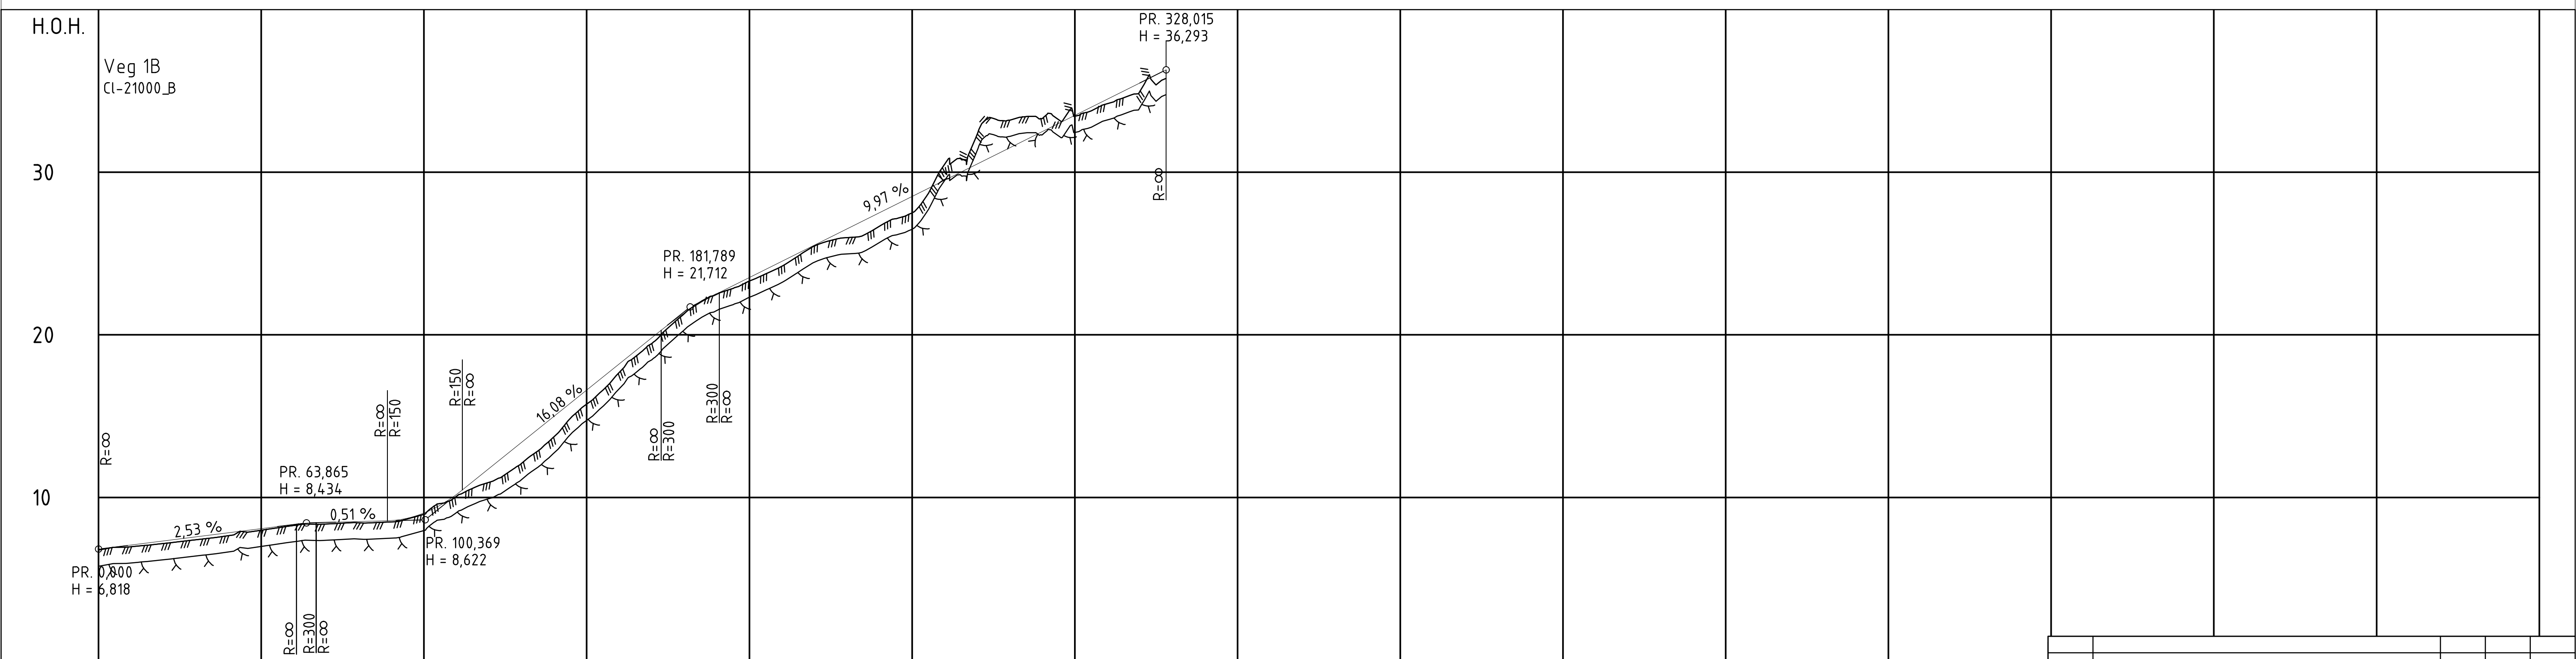

PROFIL NR.	0	50	100	150	200	250	300	350	400	450	500	550	600
HOR.KURV.		R=∞		R=75		R=-75		R=∞	R=13	R=∞	R=40		
BREDEUTV.													
TVERRFALL													
H.kj.b.k.													
V.kj.b.k.													
OVERBYGN.T.													

Rev.

Beskrivelse

Dato

Tegn.

Godkj.

Kvam herad

Reguleringsplan for Steinsdalsfossen

Lengdeprofil- Alt 1 B

FORSLAG

Sted:

Stord

Dato:

14.11.2018

Målestokk:

1:1000 (A1)

Prosj.ansv.:

TV

Tegnet av:

RUO

Kontrollert av:

TV

PLAN & ARKITEKTUR

Torgbakken 9

Postboks 32,5401 Stord

Telefon: 56 57 00 70

Prosj.nr.

201807200

Tegn.nr.

B02_2B

Rev.

-